



SITE PLAN FOR ARAVALI I.T.I. AT VILL. KATHUMAR, NEAR LAL
DAS TAMPLE, FRONT OF P.N.B. BANK, TEH. KATHUMAR DISTT. ALWAR (RAJ.)

REF
TOTAL LAND AREA = 886.12 Sq.m
TOTAL LAND AREA SHOWN IN RED COLOR

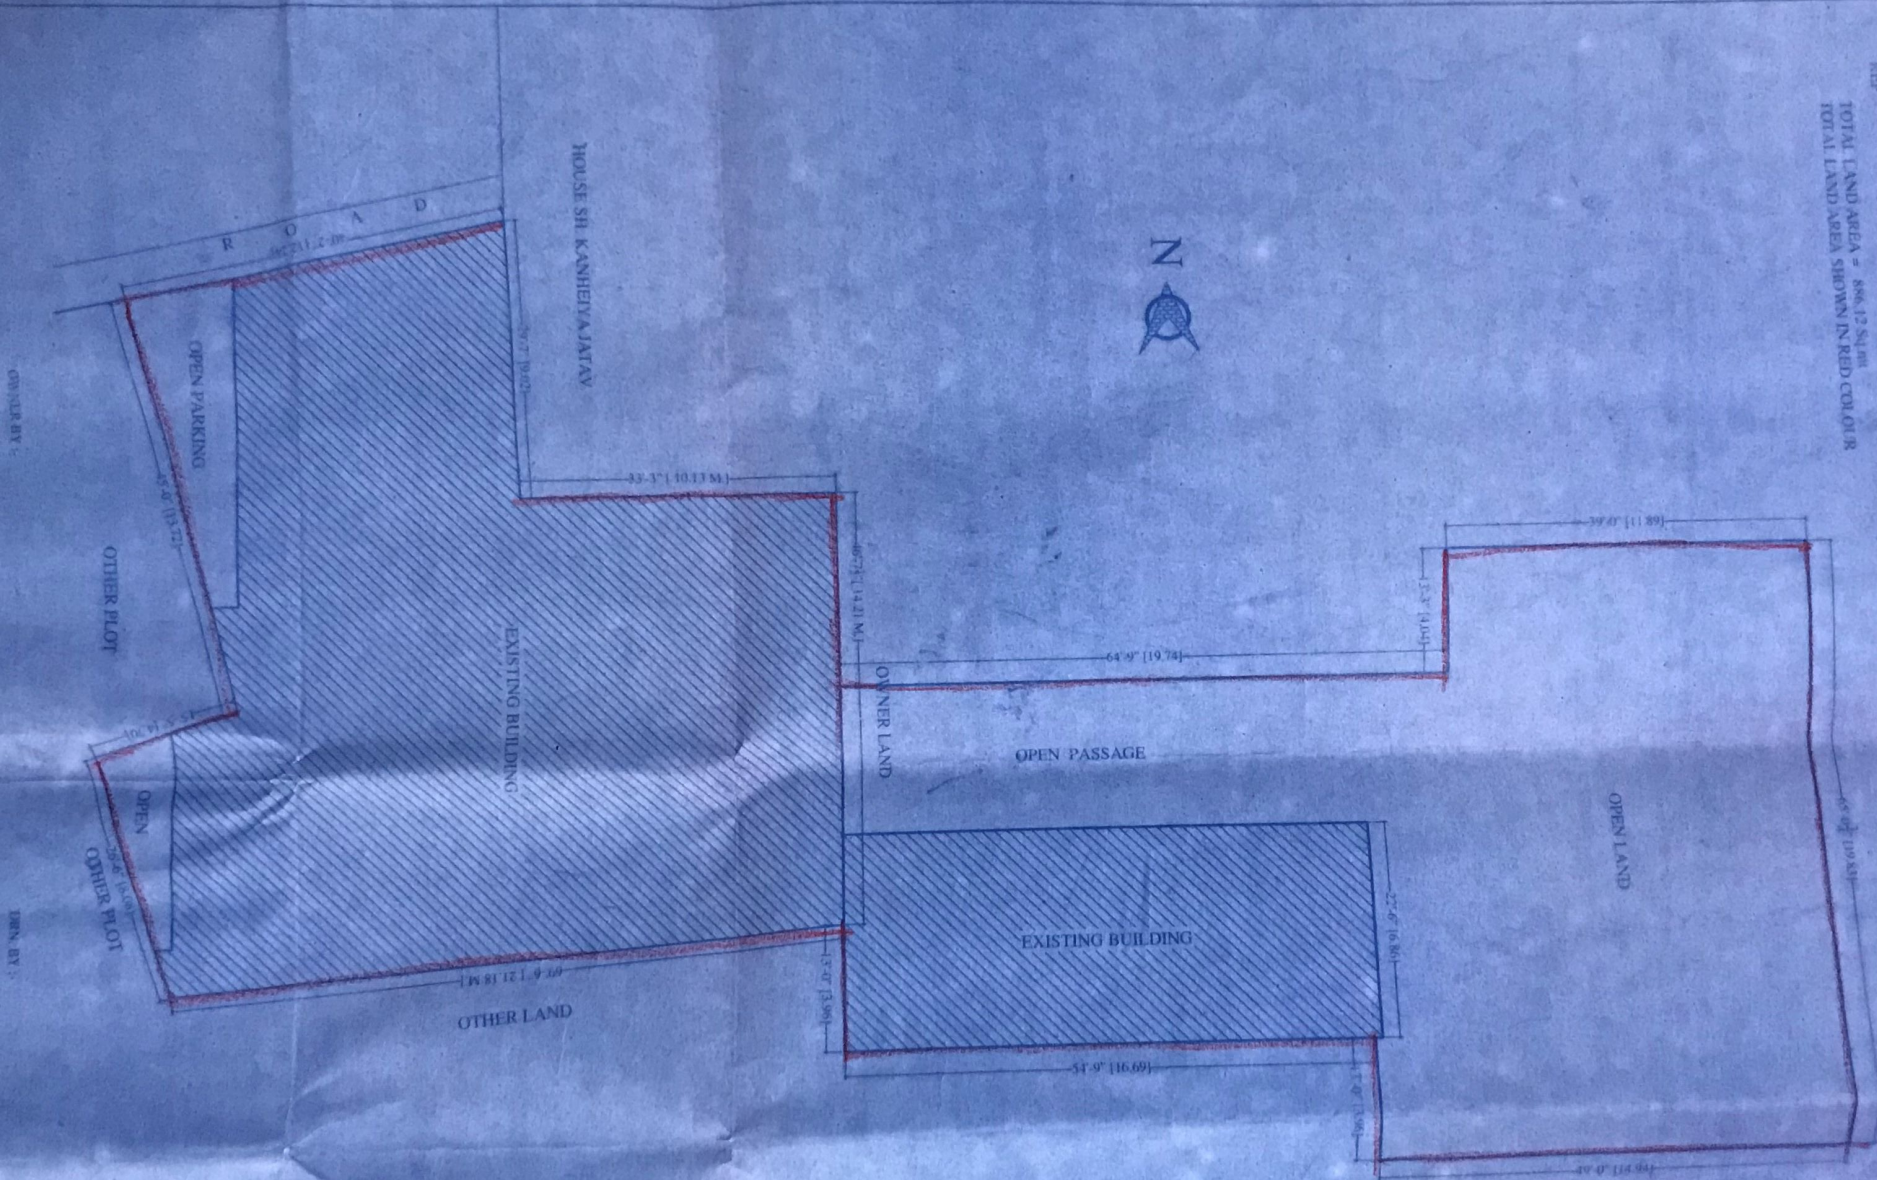


Basu
M. S. BASU
HOUSE PLANNER
HOUSE ROAD, ALWAR (RAJ.)
SWD 9887326141
MOB. 9887326141
16/11/21

LAY - OUT PLAN FOR ARAVALI I.T.I. AT VILL. KATHUMAR, NEAR LAL DAS BABA TEMPLE, FRONT OF P.N.B. BANK, TEH. KATHUMAR DISTT. ALWAR (RAJ.)

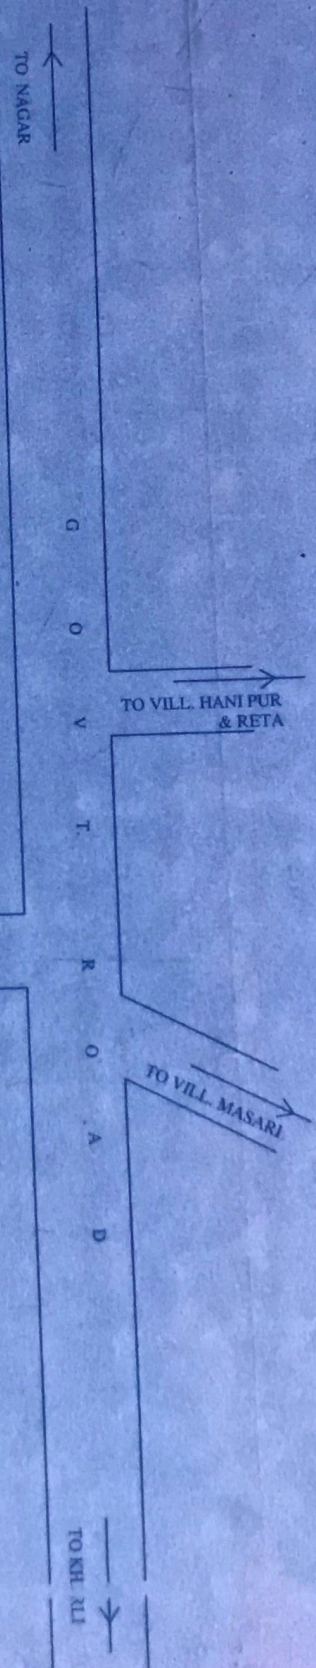

AREA DISTANCE KM.
 ARAVALI I.T.I. TO BUS STAND = 250 M.
 ARAVALI I.T.I. TO NAGAR = 12 KM.
 ARAVALI I.T.I. TO LAXMANGARH = 24KM.

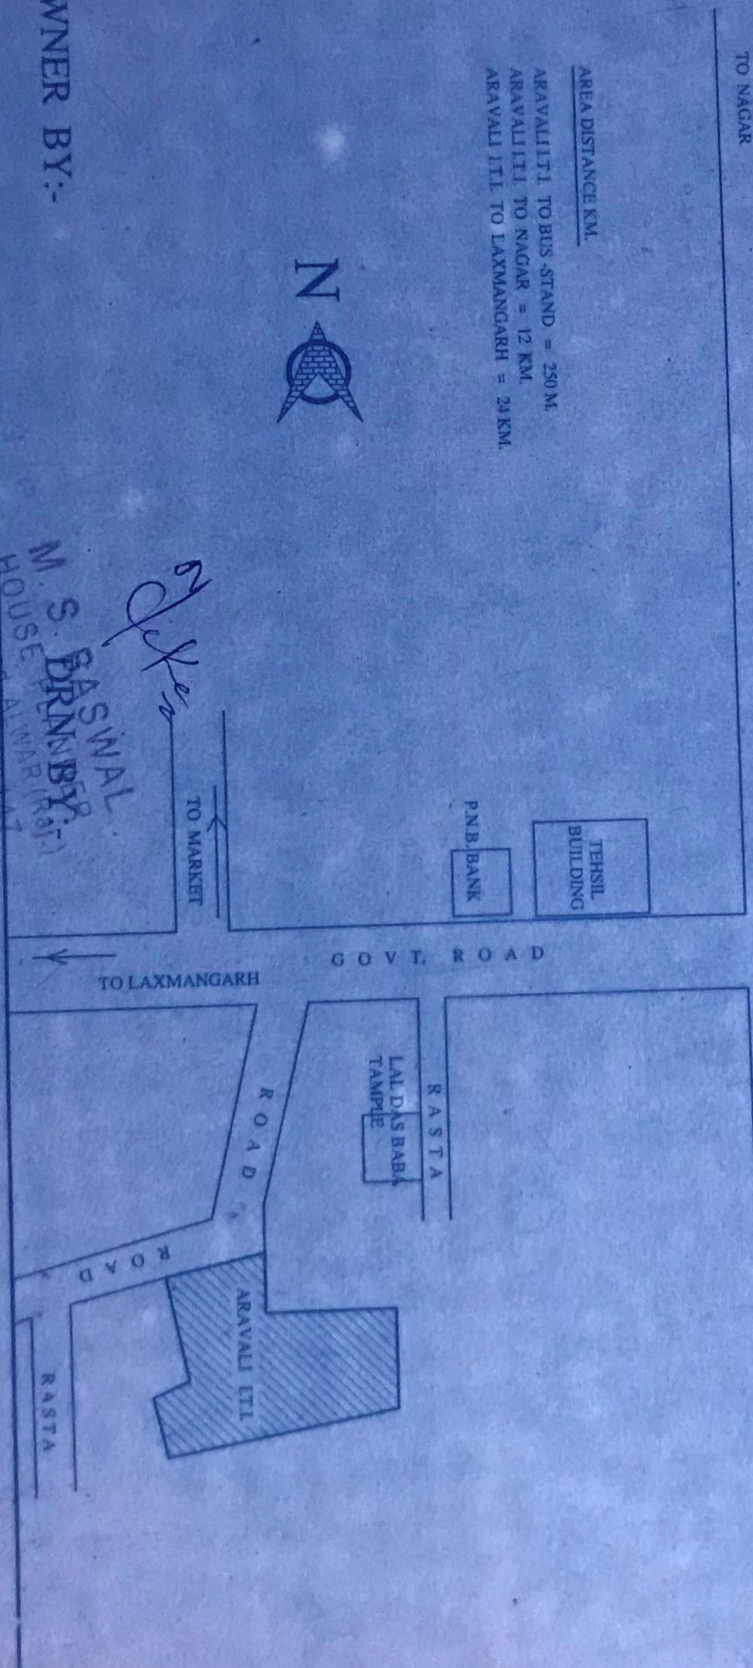

OWNER BY:-

M. S. BASMAL
 HOUSE, ALWAR (RAJ.)

Swais Road, Alwar (Raj.)
 Mob. 9881526147

LIC No. 1572